

VISTA TERRACE LID

PROPOSED SEWER IMPROVEMENTS - PRELIMINARY PLAN

Project Elements
 4061 feet of 8" Sewer Main
 Sewer Service Laterals to Prop Line
 Asphalt Patch and Street Surfacing
 10 Manholes


Project Estimated Costs
 \$ 692,000
 Project Design
 Interim Financing
 Bond Council
 Project Construction
 Construction Management
 Note: above estimate does not include interest on bonding.

PROJECT DATA
 PARCEL AND ROAD DATA PROVIDED BY WHATCOM COUNTY. THE HORIZONTAL DATUM IS BASED ON NAD 83 WASHINGTON STATE PLAN NORTH ZONE. CONTOUR DATA PROVIDED BY DNR LIDAR.


SHEET INDEX

- VICINITY MAP, DETAILS, MATERIALS LIST
- H STREET - SEWER PLAN AND PROFILE
- VISTA TERRACE - SEWER PLAN AND PROFILE
- ALLAN STREET - SEWER PLAN AND PROFILE
- VISTA AVENUE - SEWER PLAN AND PROFILE
- LINCOLN LANE - SEWER PLAN AND PROFILE

DATUM DIFFERENCE
 THE EXISTING CITY SEWER DATA IS IN NAD 1929. MUST ADD 4.03' TO THE SEWER DATA TO GET INTO THE SAME DATUM AS THE DNR LIDAR DATA.

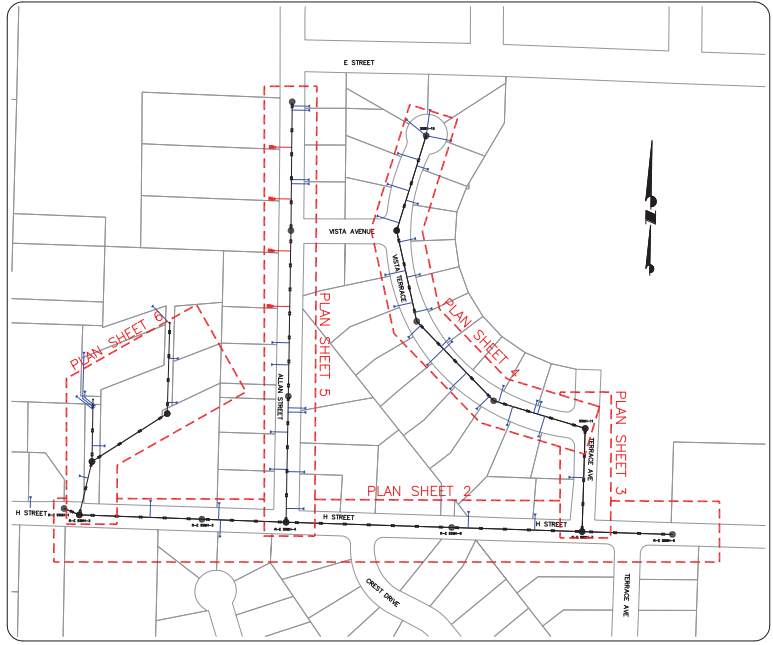

PLAN SHEET LAYOUT OVERVIEW
 NOT TO SCALE

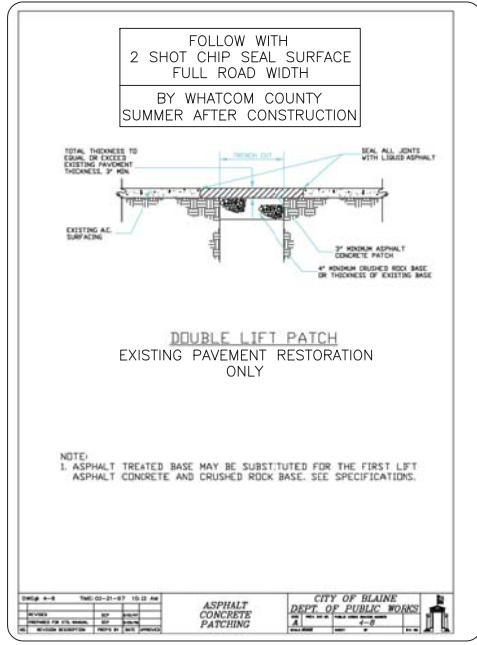

PAVEMENT PATCH DETAIL
 NOT TO SCALE

| NO. | DATE | REVISION | BY |
|-----|----------|------------------------------|-----|
| 1 | 11.24.10 | UPDATED PER MEETING COMMENTS | DCB |
| | | | |
| | | | |
| | | | |

WEI
 WASHINGTON ENGINEERING INSTITUTE

WEI
 PO BOX 483
 CUSTER, WA 98240
 Phone: (360) 739-1428
 Email: dbren@weiedi.org
 Website: www.weiedi.org





BLAINE PUBLIC WORKS
 1200 YEW AVENUE
 BLAINE, WA 98230
 Phone: (360) 332-8820
 Fax: (360) 332-7124
 Email: #Dulook@cityofblaine.com
 Website: www.ci.blaine.wa.us

VISTA TERRACE LID PROPOSED SEWER COVER SHEET

| | | |
|----------------------|------------------------------------|--------------|
| DRAWN BY: DCB | HORZ SCALE: NTS | 1 OF 6 |
| DESIGNED BY: DCB | VERT SCALE: NTS | |
| CHECKED BY: DCB | DRAWING NAME: VISTA-TERRACE.DWG | |
| DATE: DEC 1, 2010 | PROJECT NUMBER: 2010-009 | |

H STREET SEWER PLAN AND PROFILE

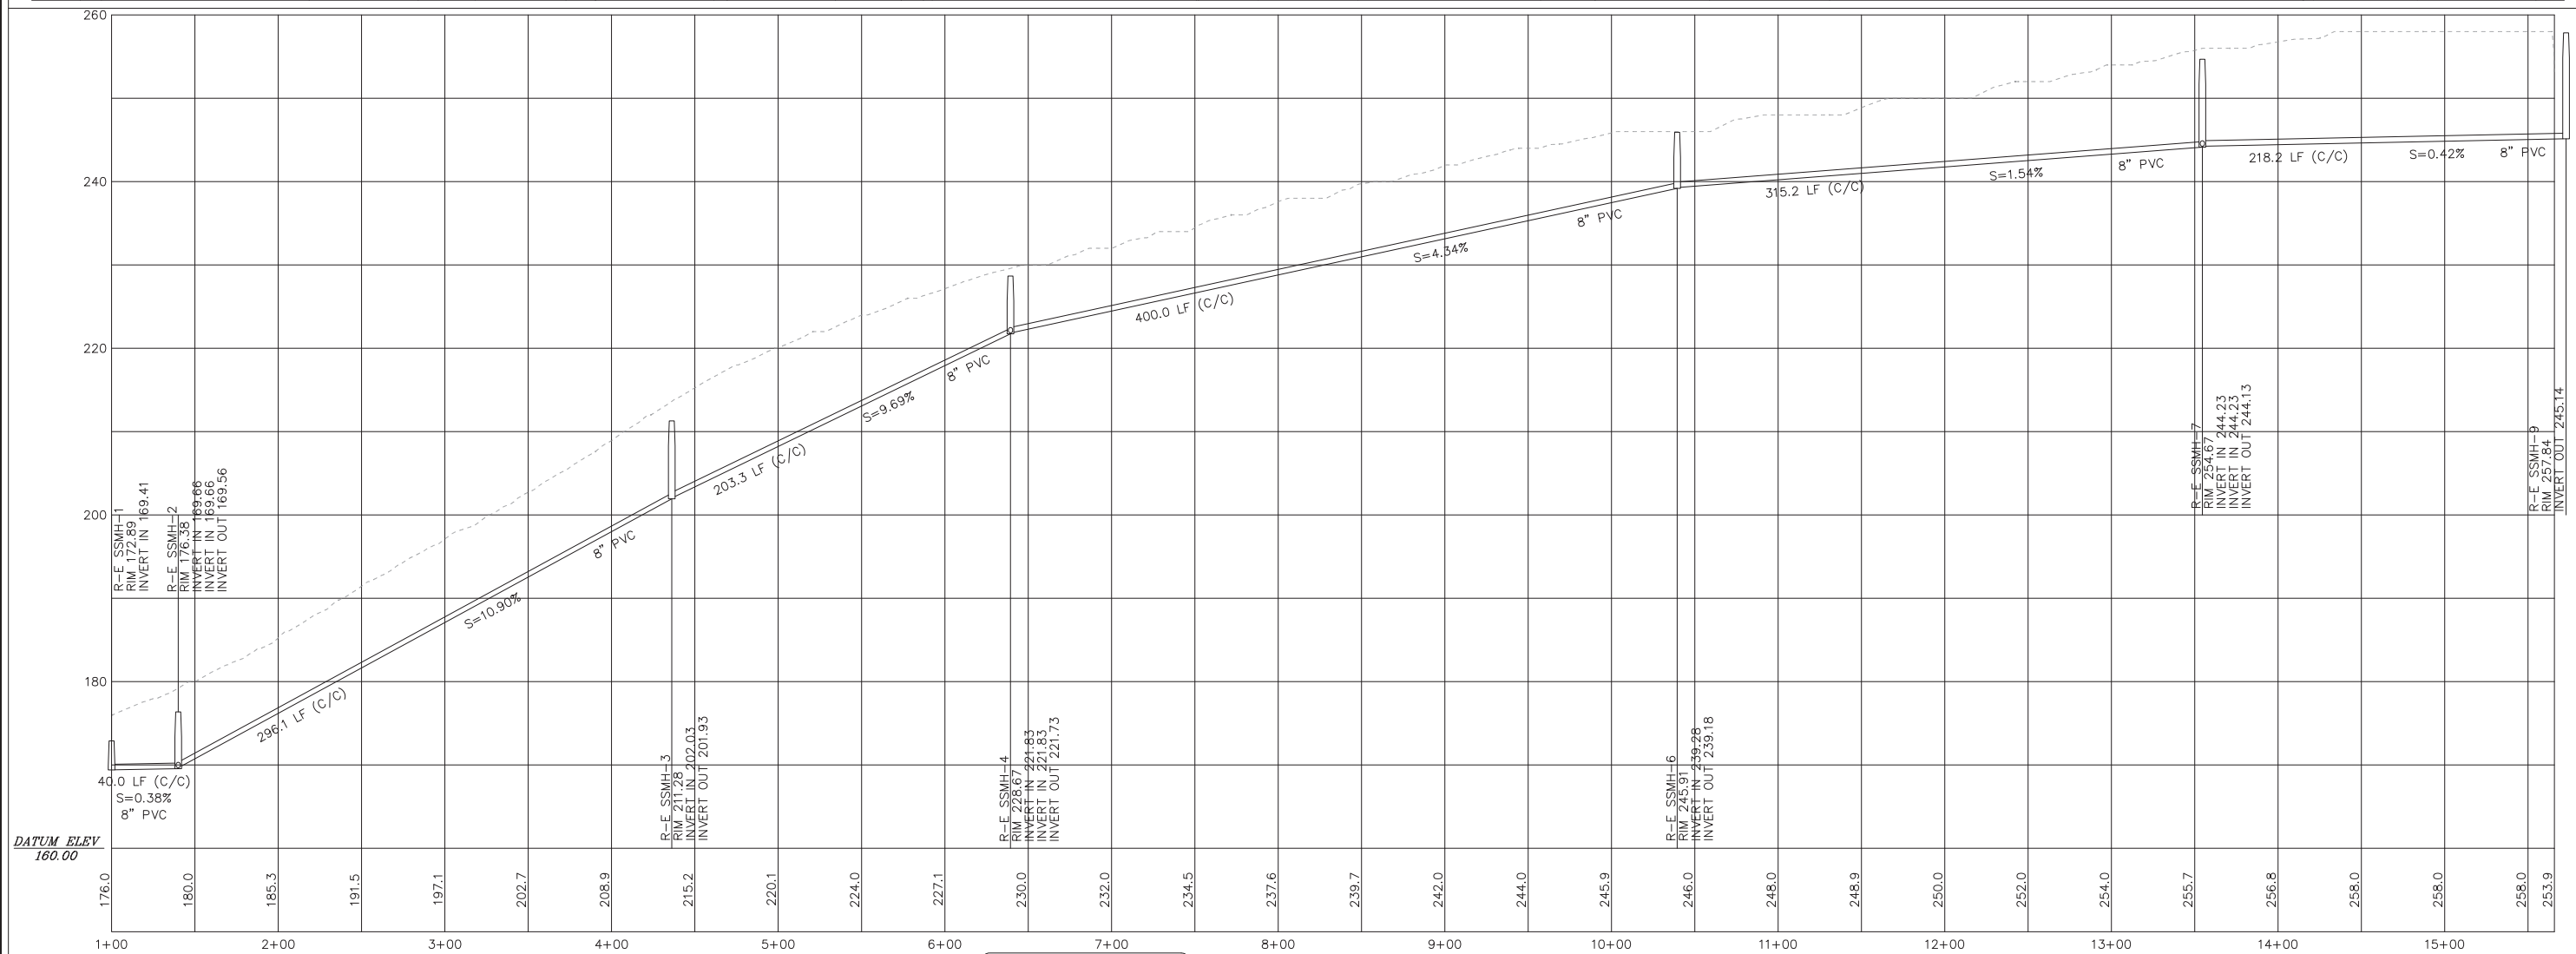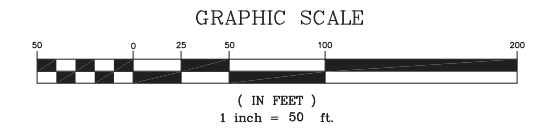

| NO. | DATE | REVISION | BY |
|-----|------|----------|----|
| | | | |
| | | | |
| | | | |



WEI
PO BOX 483
CUSTER, WA 98240
Phone: (360) 739-1428
Email: dbren@weiedi.org
Website: www.weiedi.org






BLAINE PUBLIC WORKS
1200 YEW AVENUE
BLAINE, WA 98230
Phone: (360) 332-8820
Fax: (360) 332-7124
Email: WBullock@cityofblaine.com
Website: www.ci.blaine.wa.us

H STREET SEWER PLAN AND PROFILE

| | | |
|----------------------|------------------------------------|---|
| DRAWN BY: DCB | HORZ SCALE: NTS | 2 |
| DESIGNED BY: DCB | VERT SCALE: NTS | |
| CHECKED BY: DCB | DRAWING NAME: VISTA-TERRACE.DWG | 6 |
| DATE: DEC 1, 2010 | PROJECT NUMBER: 2010-009 | |

ALLAN STREET PRELIMINARY SEWER PLAN AND PROFILE

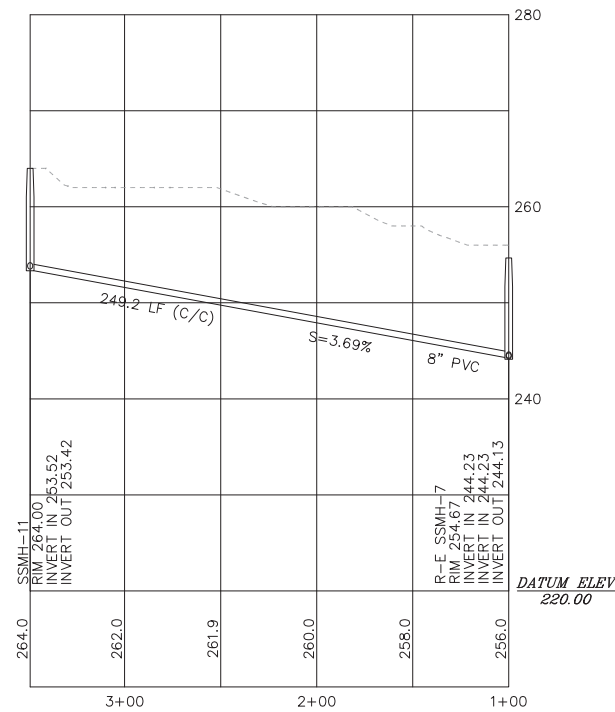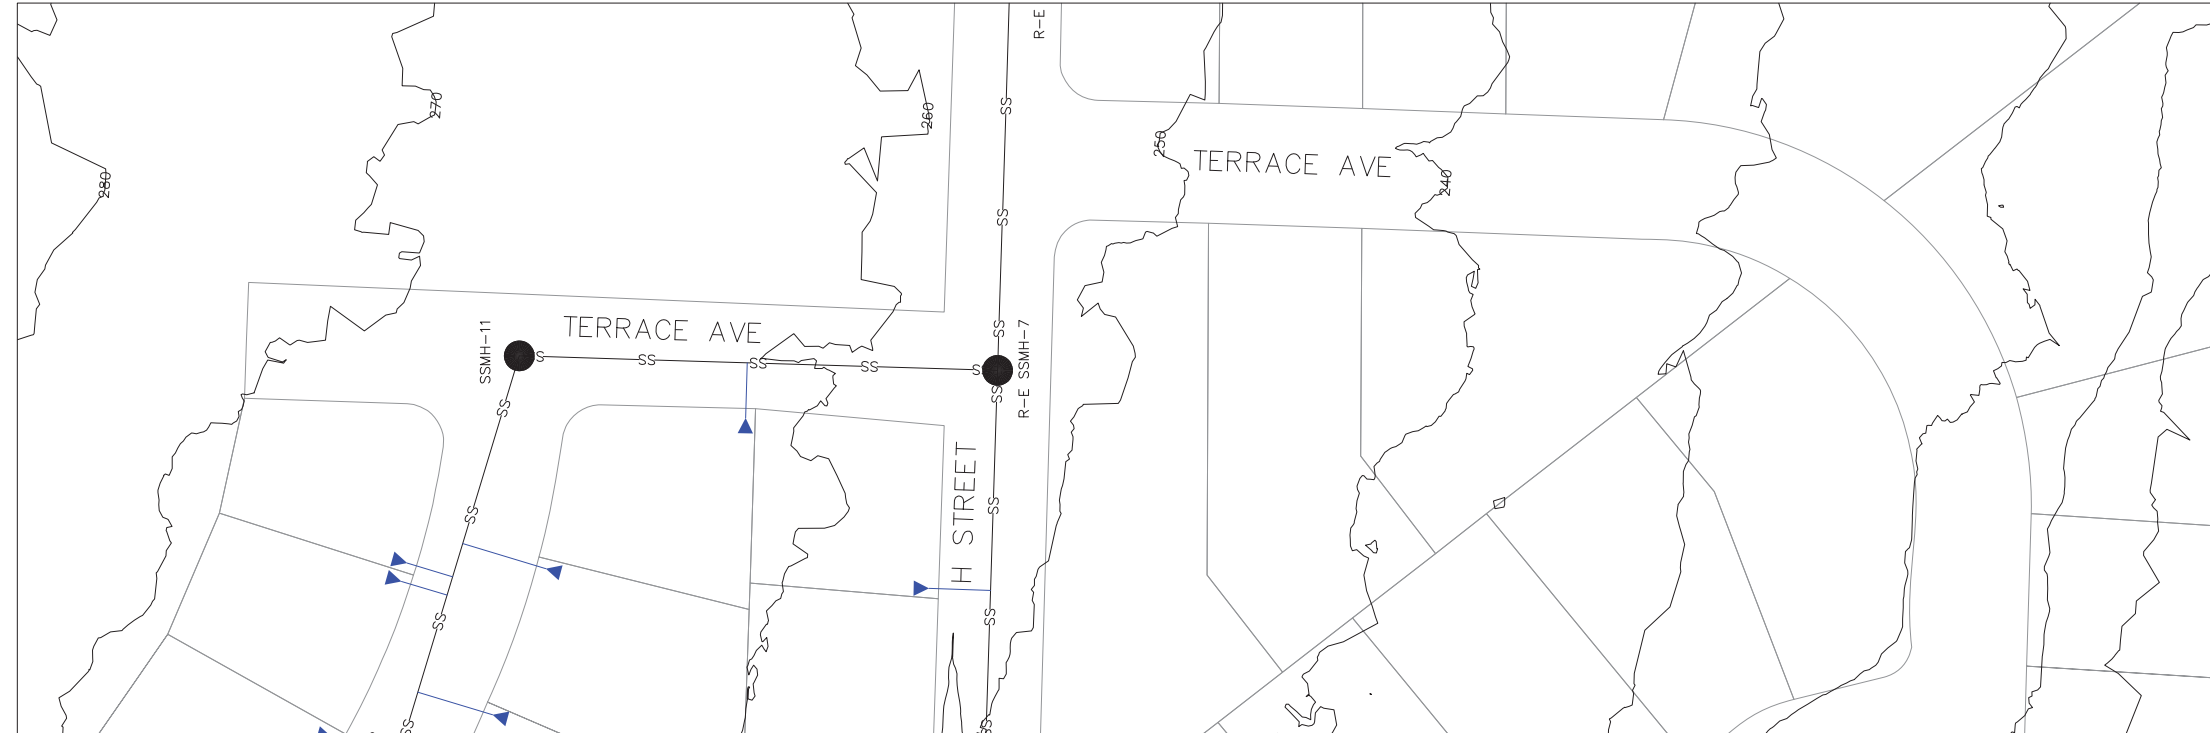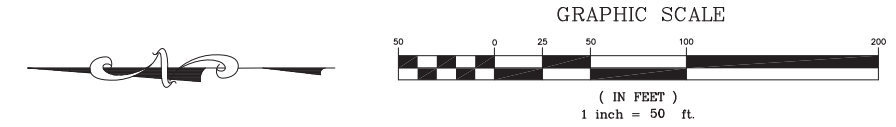

| NO. | DATE | REVISION | BY |
|-----|------|----------|----|
| | | | |
| | | | |
| | | | |
| | | | |



WEI
PO BOX 483
CUSTER, WA 98240
Phone: (360) 739-1428
Email: dbren@weiedi.org
Website: www.weiedi.org







BLAINE PUBLIC WORKS
1200 YEW AVENUE
BLAINE, WA 98230
Phone: (360) 332-8820
Fax: (360) 332-7124
Email: WBullock@cityofblaine.com
Website: www.ci.blaine.wa.us

TERRACE AVENUE PRELIMINARY SEWER PLAN AND PROFILE

| | | |
|-----------------------------|---|---|
| DRAWN BY: DCB | HORZ SCALE: NTS | 3 |
| DESIGNED BY: DCB | VERT SCALE: NTS | |
| CHECKED BY: DCB | DRAWING NAME: VISTA-TERRACE.DWG | 6 |
| DATE: DEC 1, 2010 | PROJECT NUMBER: 2010-009 | |

VISTA TERRACE PRELIMINARY SEWER PLAN AND PROFILE

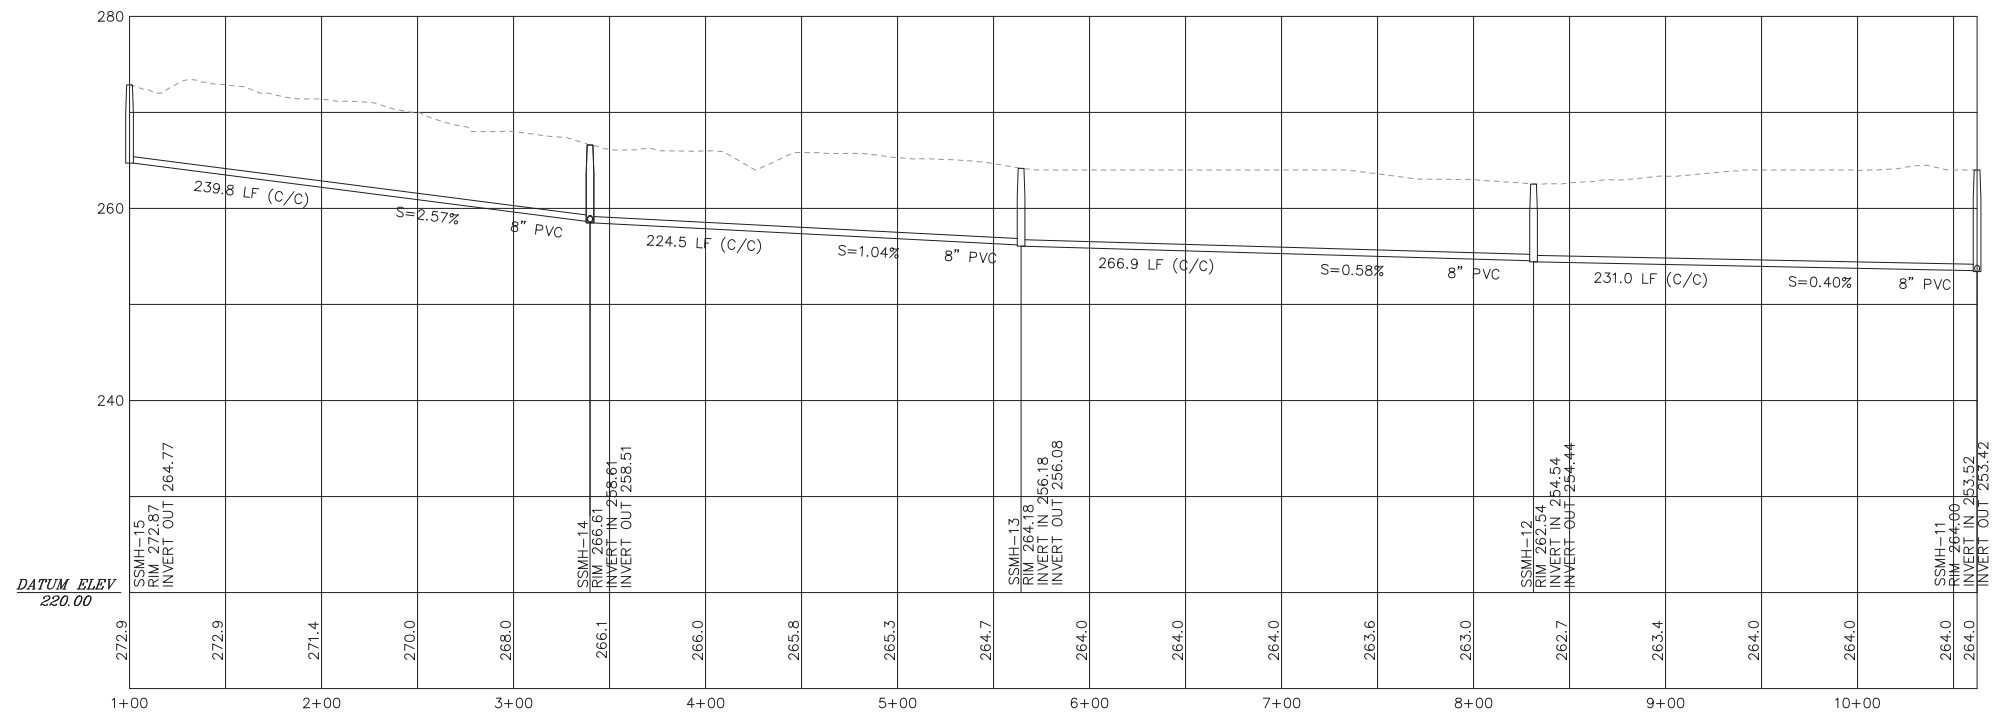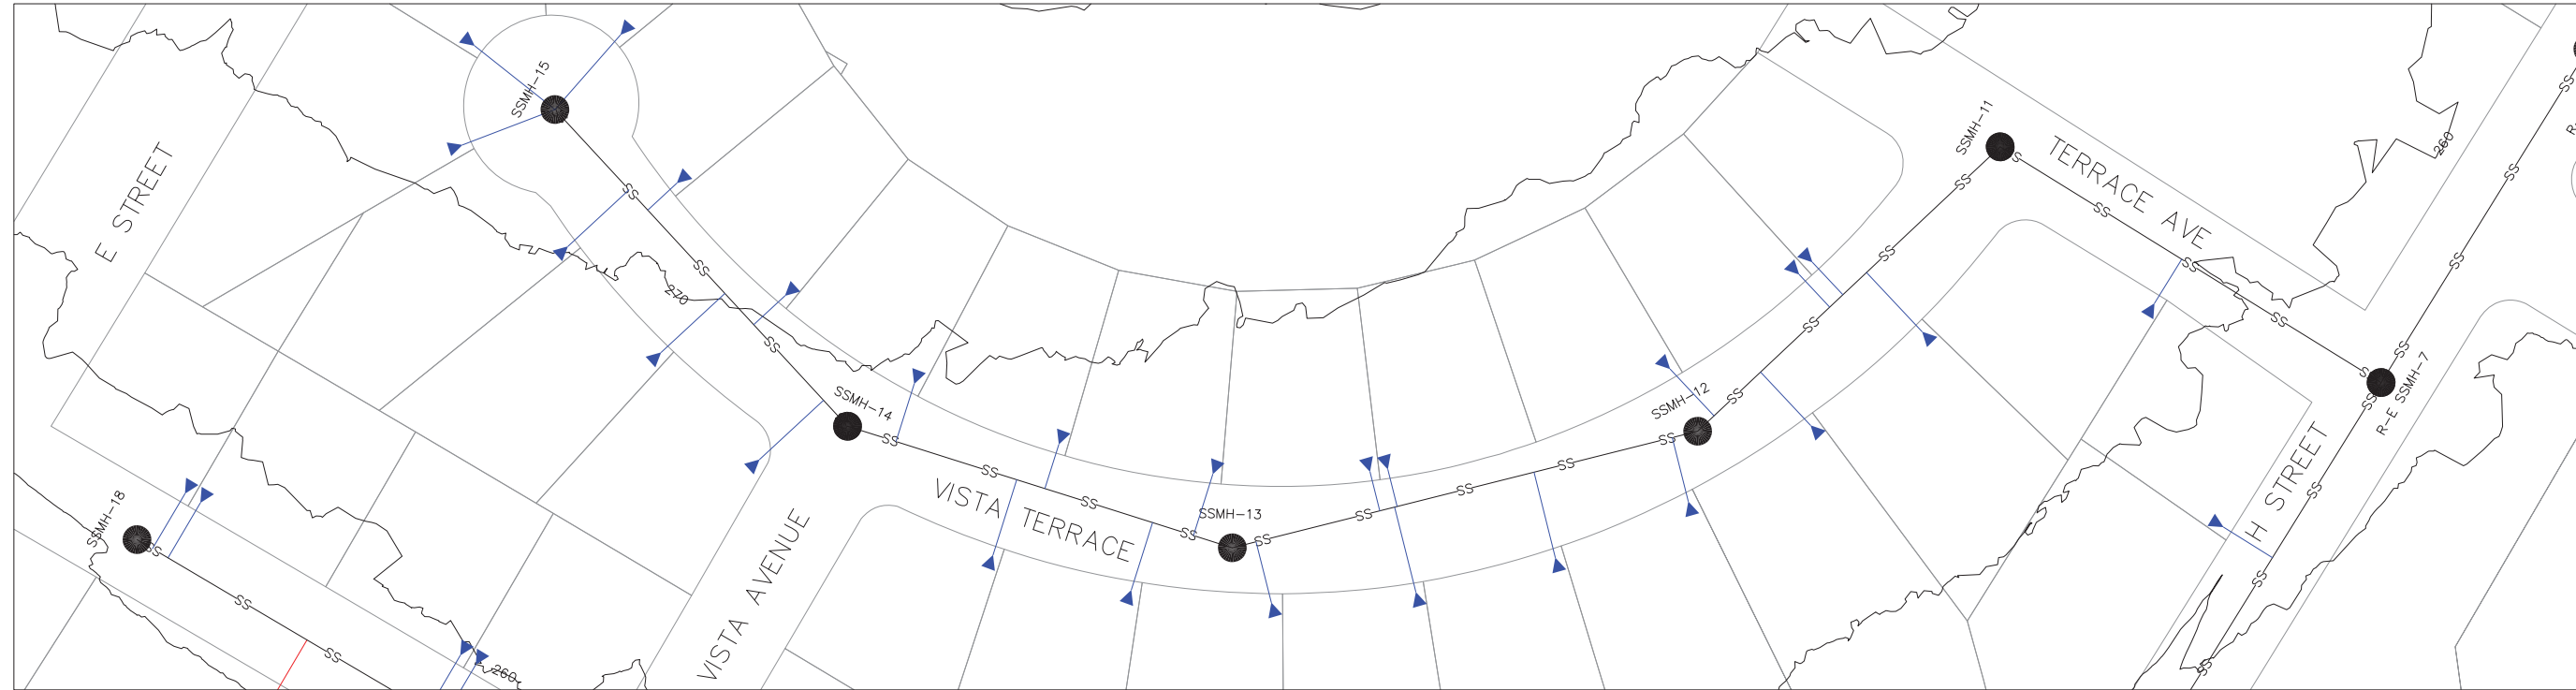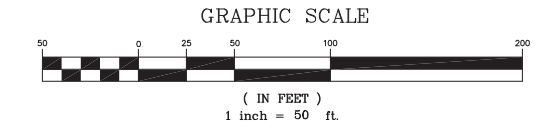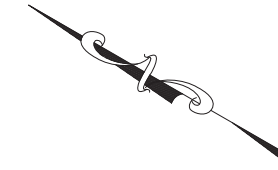

| NO. | DATE | REVISION | BY |
|-----|------|----------|----|
| | | | |
| | | | |
| | | | |



WEI
PO BOX 483
CUSTER, WA 98240
Phone: (360) 739-1428
Email: dbren@weiedi.org
Website: www.weiedi.org






BLAINE PUBLIC WORKS
1200 YEW AVENUE
BLAINE, WA 98230
Phone: (360) 332-8820
Fax: (360) 332-7124
Email: WBullock@cityofblaine.com
Website: www.ci.blaine.wa.us

VISTA TERRACE PRELIMINARY SEWER PLAN AND PROFILE

| | | |
|----------------------|------------------------------------|----------|
| DRAWN BY: DCB | HORZ SCALE: NTS | 4 |
| DESIGNED BY: DCB | VERT SCALE: NTS | |
| CHECKED BY: DCB | DRAWING NAME: VISTA-TERRACE.DWG | OF: 6 |
| DATE: DEC 1, 2010 | PROJECT NUMBER: 2010-009 | |

ALLAN STREET PRELIMINARY SEWER PLAN AND PROFILE

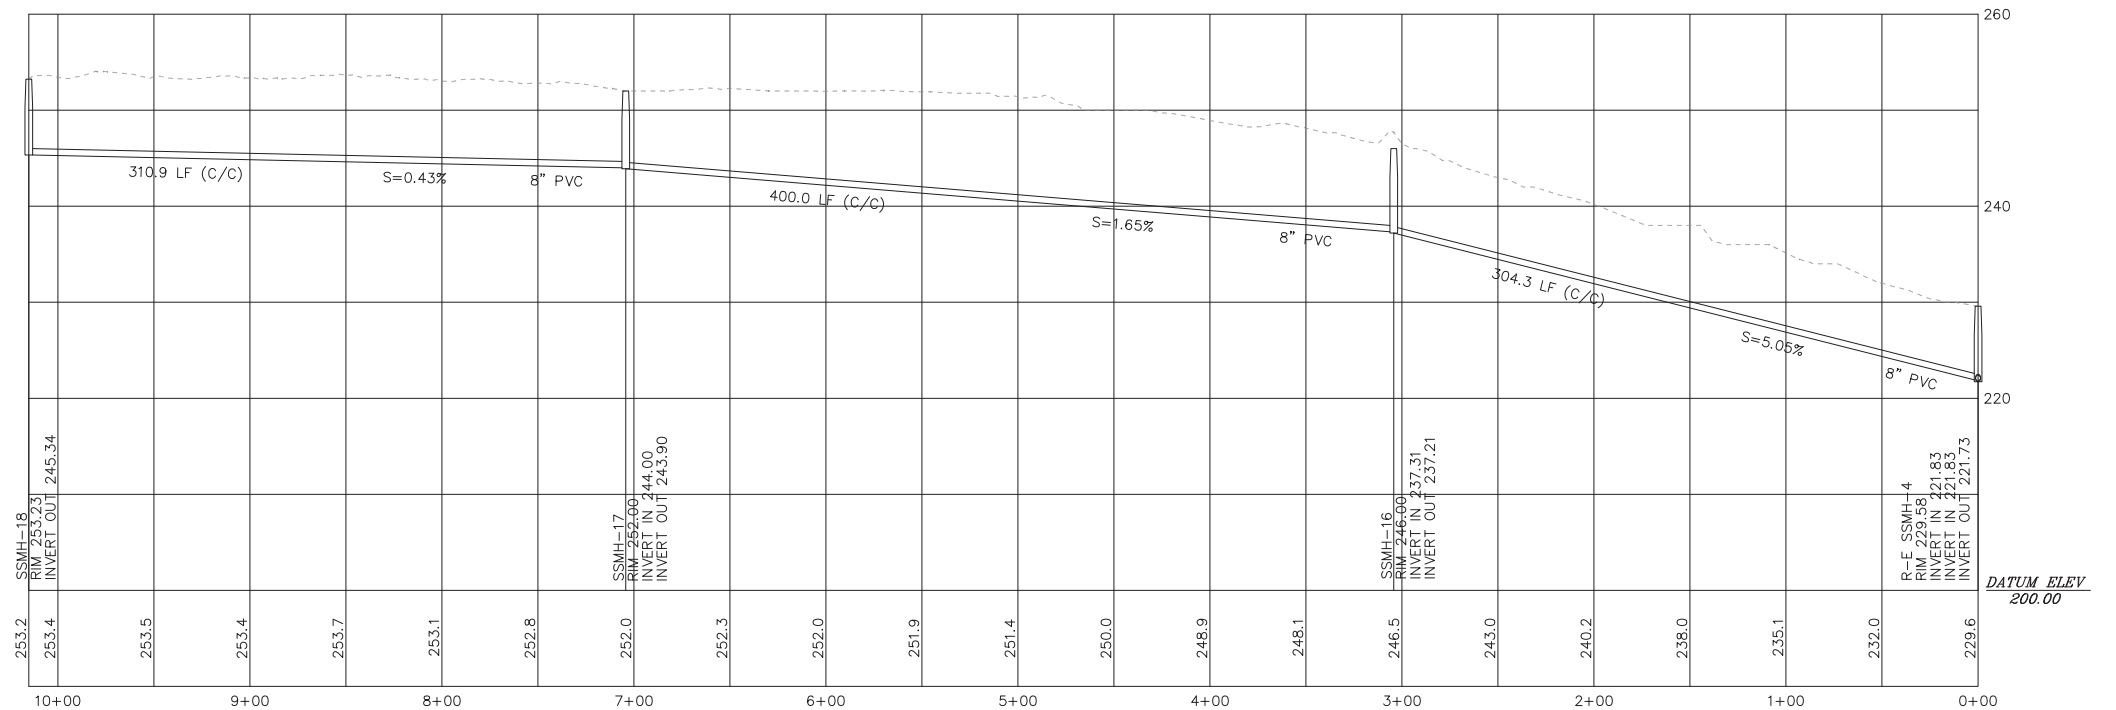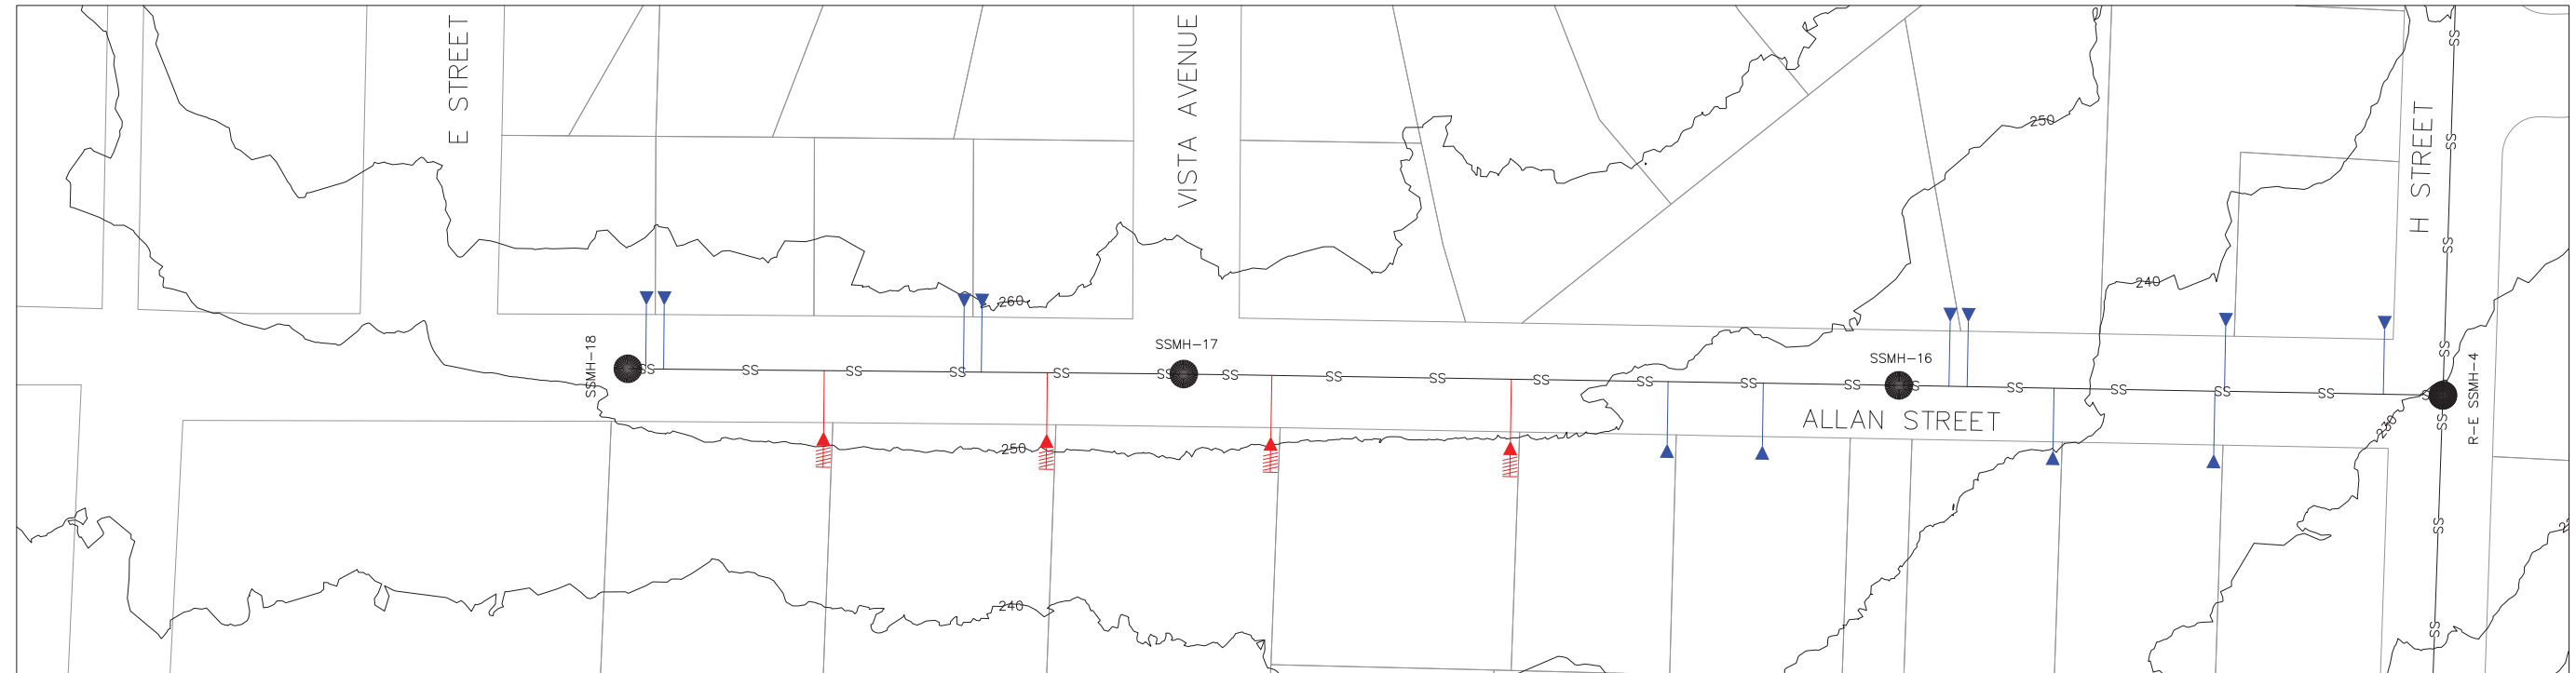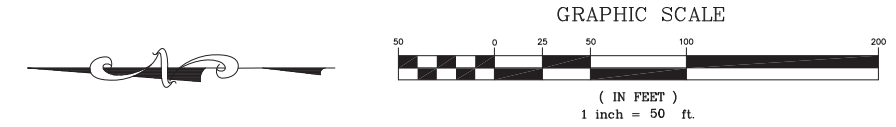

| NO. | DATE | REVISION | BY |
|-----|------|----------|----|
| | | | |
| | | | |
| | | | |
| | | | |



WEI
PO BOX 483
CUSTER, WA 98240
Phone: (360) 739-1428
Email: dbren@weiedi.org
Website: www.weiedi.org







BLAINE PUBLIC WORKS
1200 YEW AVENUE
BLAINE, WA 98230
Phone: (360) 332-8820
Fax: (360) 332-7124
Email: WBullock@cityofblaine.com
Website: www.ci.blaine.wa.us

ALAN STREET PRELIMINARY SEWER PLAN AND PROFILE

| | | |
|----------------------|------------------------------------|----------|
| DRAWN BY: DCB | HORZ SCALE: NTS | 5 |
| DESIGNED BY: DCB | VERT SCALE: NTS | |
| CHECKED BY: DCB | DRAWING NAME: VISTA-TERRACE.DWG | OF: 6 |
| DATE: DEC 1, 2010 | PROJECT NUMBER: 2010-009 | |

LINCOLN LANE

PRELIMINARY SEWER PLAN AND PROFILES

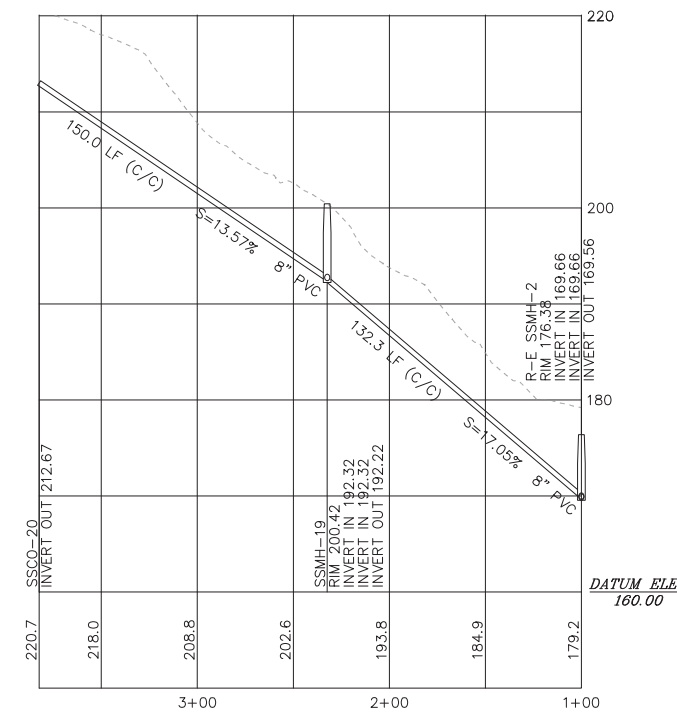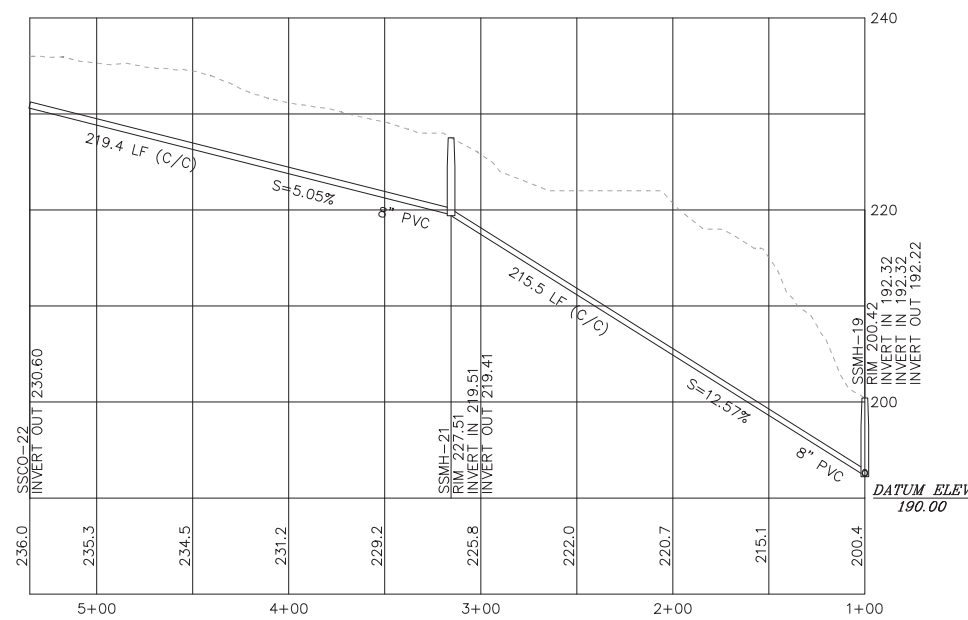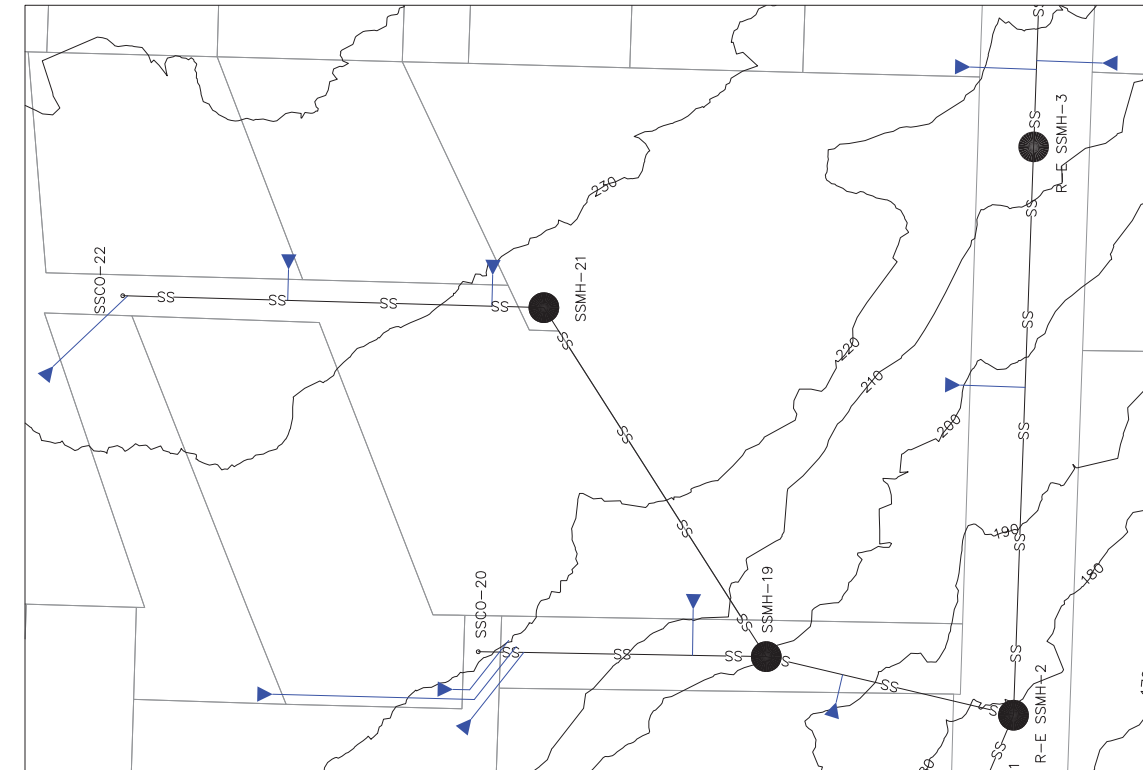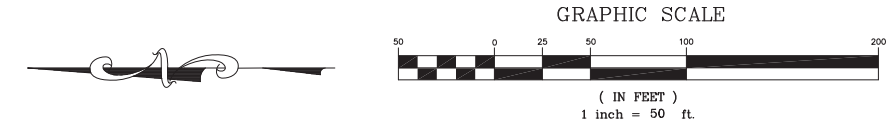

| NO. | DATE | REVISION | BY |
|-----|------|----------|----|
| | | | |
| | | | |
| | | | |
| | | | |



WEI
 PO BOX 483
 CUSTER, WA 98240
 Phone: (360) 739-1428
 Email: dbren@weiedi.org
 Website: www.weiedi.org



BLAINE PUBLIC WORKS
 1200 YEW AVENUE
 BLAINE, WA 98230
 Phone: (360) 332-8820
 Fax: (360) 332-7124
 Email: WBullock@cityofblaine.com
 Website: www.ci.blaine.wa.us

LINCOLN LANE PRELIMINARY SEWER PLAN AND PROFILE

| | |
|----------------------|------------------------------------|
| DRAWN BY: DCB | HORZ SCALE: NTS |
| DESIGNED BY: DCB | VERT SCALE: NTS |
| CHECKED BY: DCB | DRAWING NAME: VISTA-TERRACE.DWG |
| DATE: DEC 1, 2010 | PROJECT NUMBER: 2010-009 |

6
 OF
 6